



MANNUM MUSEUM DRY DOCK ROOF STRUCTURE AND ADDITIONS PROPOSAL




MANNUM DOCK MUSEUM & INFORMATION CENTRE

COVERSHEET

27-04-2018

10093 SKA00

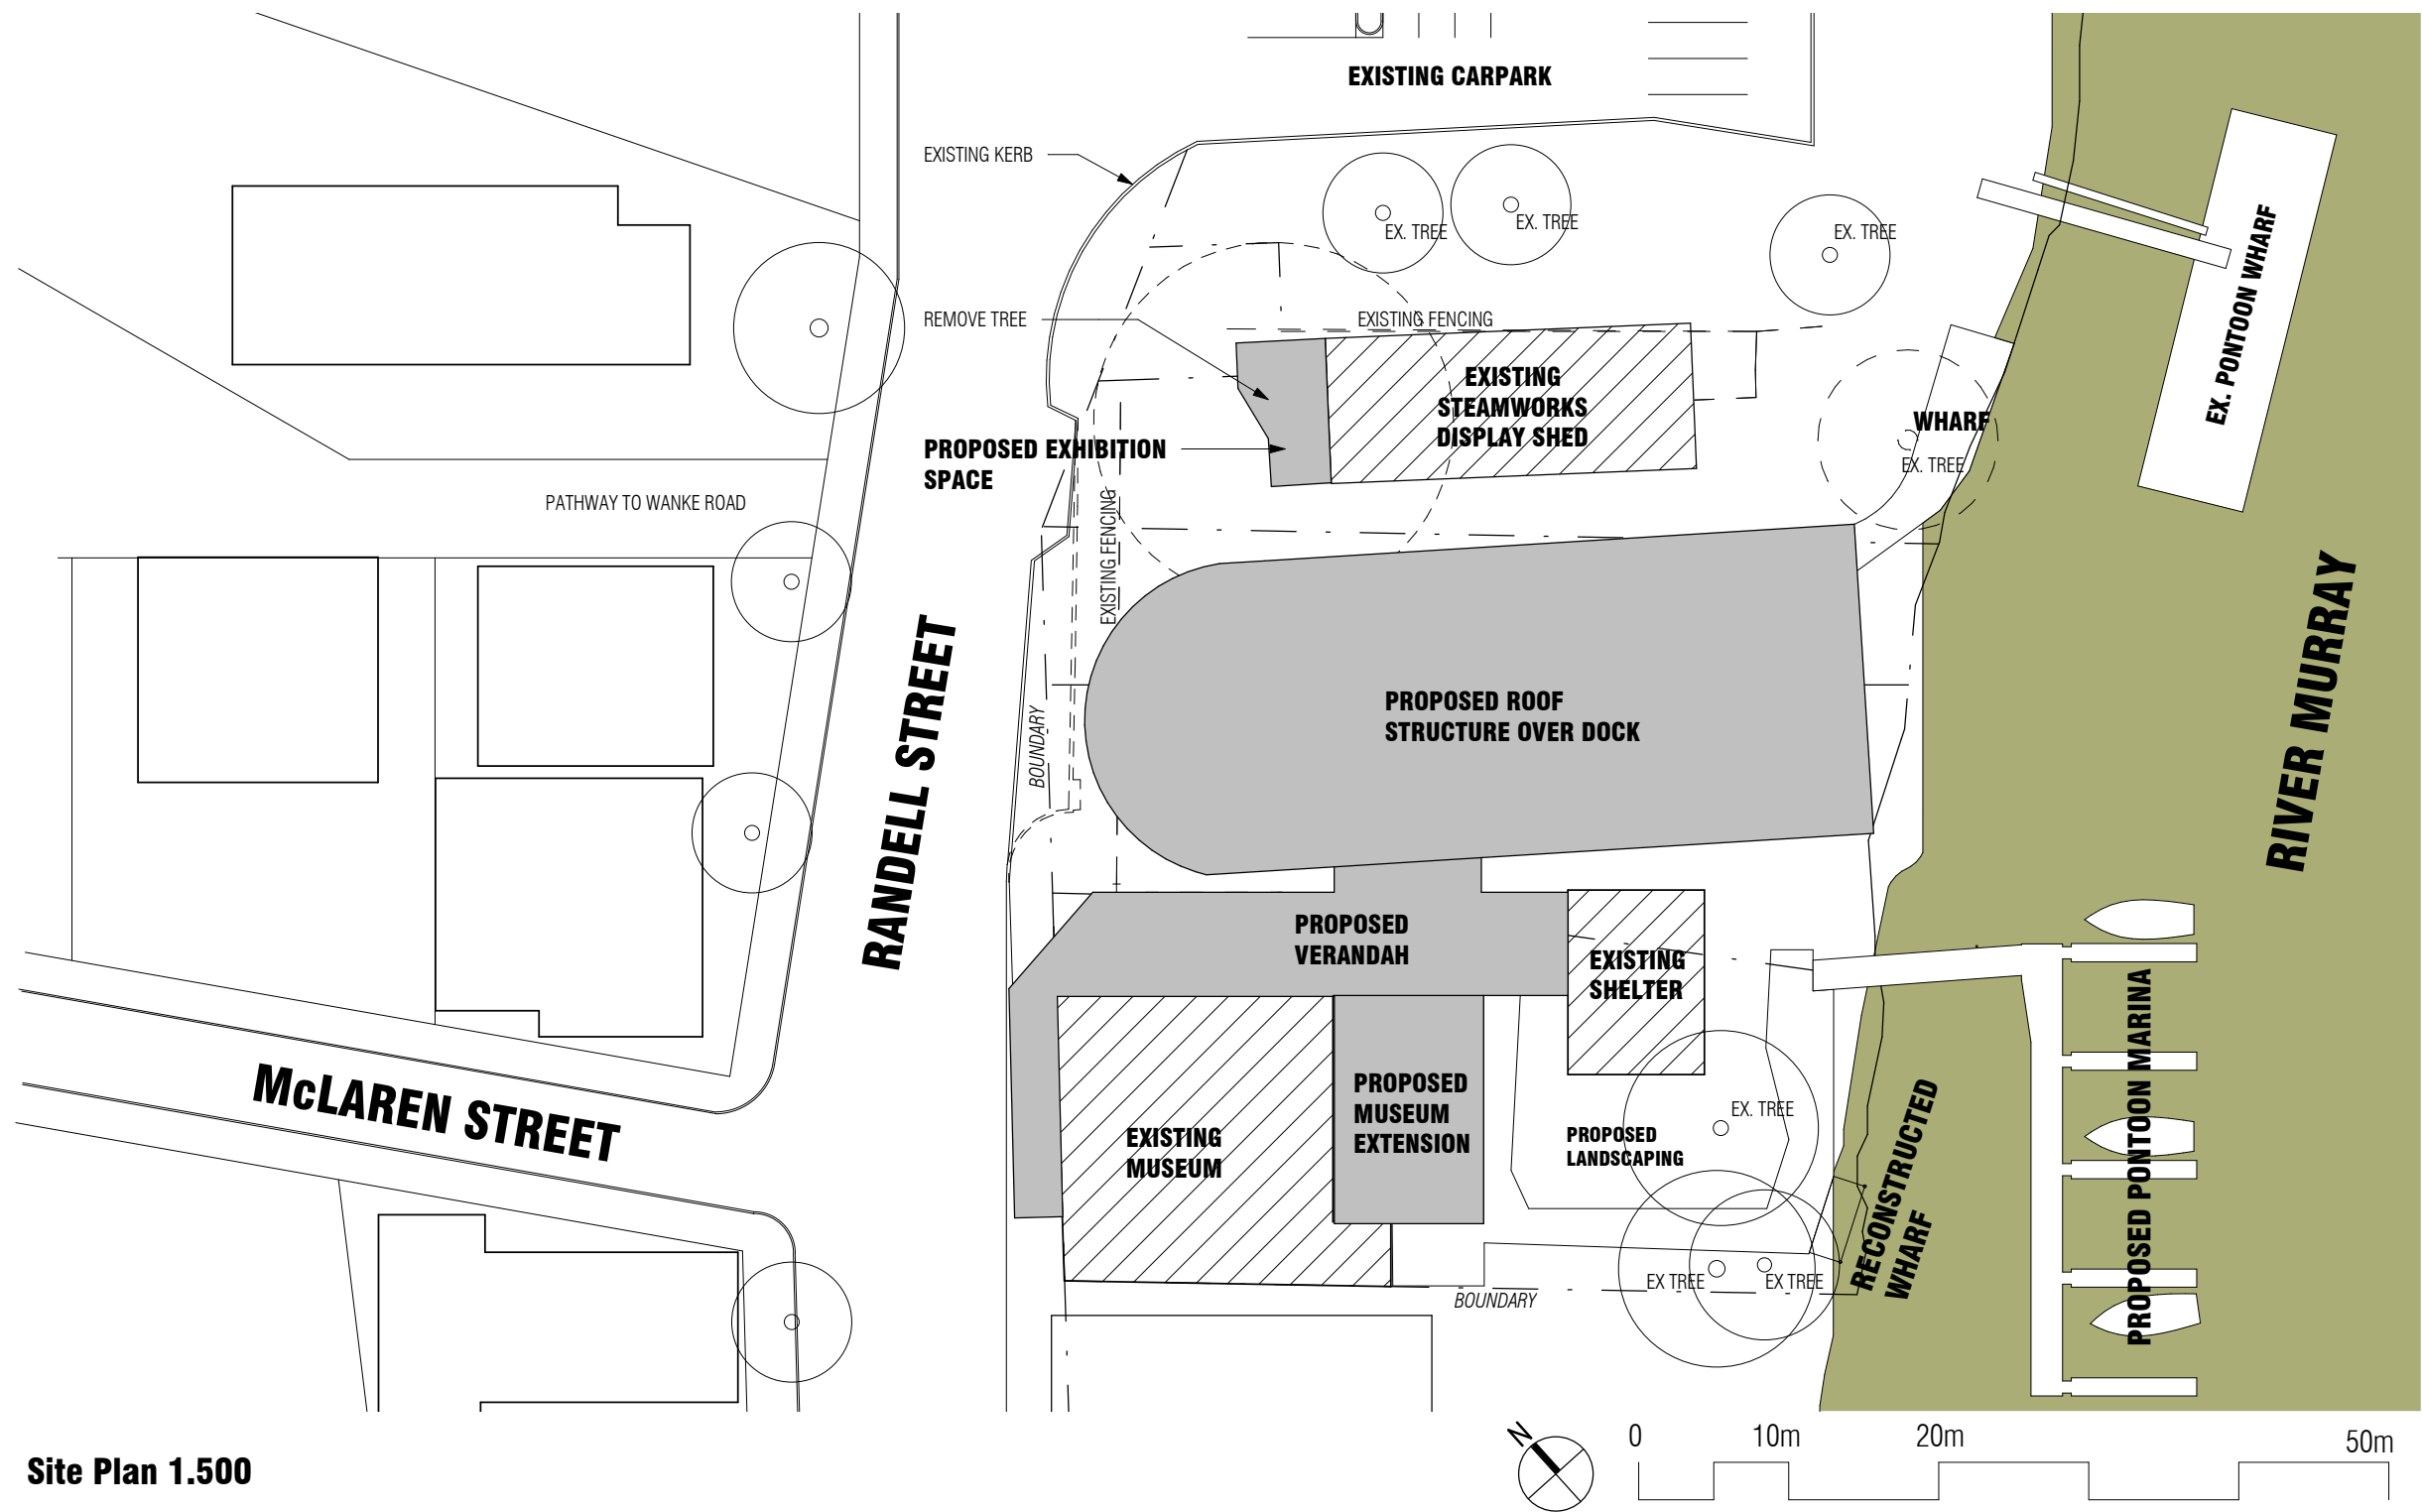

Site Plan 1.500

AREAS SCHEDULE

SITE AREA	5435m2
NEW BUILDINGS	1322m2
PROPOSED EXHIBITION SPACE	55m2
PROPOSED MUSEUM EXTENSION	147m2
PROPOSED DRY DOCK STRUCTURE	1051m2
PROPOSED DISPLAY SHED ADDITION	69m2

EXISTING BUILDINGS	695m2
EXISTING SHELTER	112m2
MANNUM MUSEUM	406m2
PUMP SHED	121m2
WORK SHOP	56m2

MANNUM DOCK MUSEUM & INFORMATION CENTRE


SITE PLAN 1 : 500

27-04-2018

10093 SKA01a



RANDELL STREET

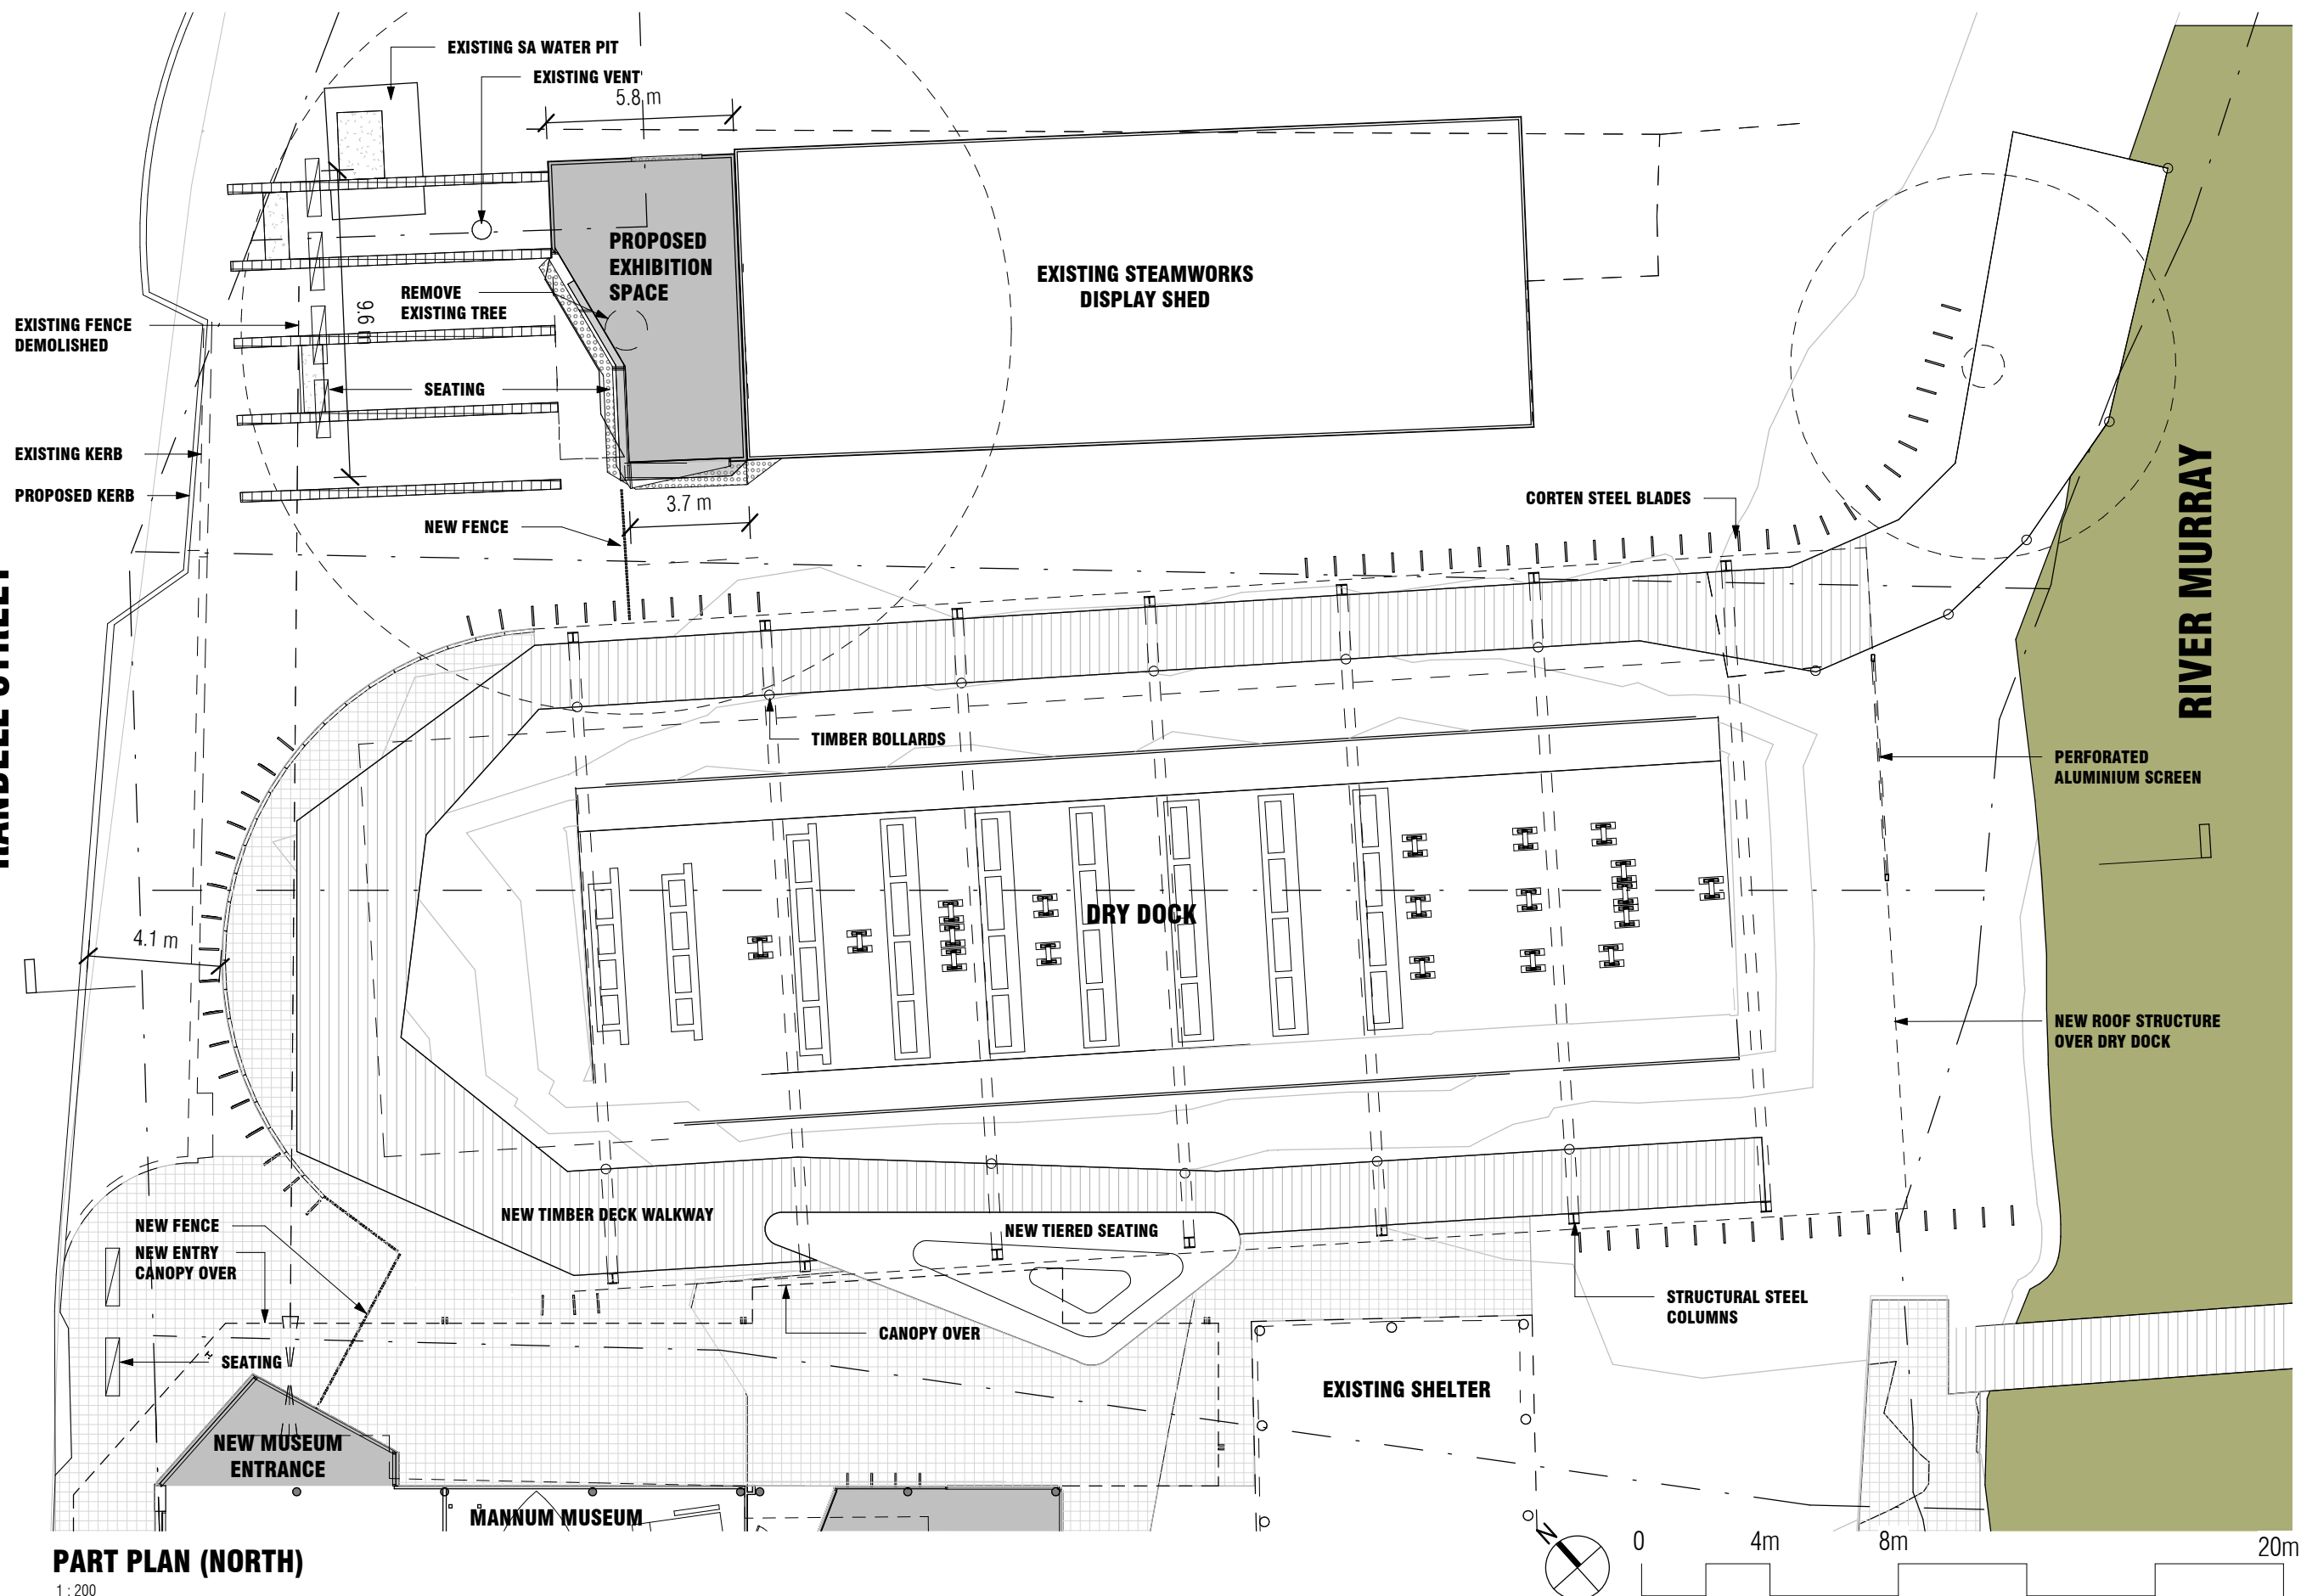

PART PLAN (NORTH)


1 : 200

MANNUM DOCK MUSEUM & INFORMATION CENTRE

DRY DOCK PLAN 1 : 200

27-04-2018

10093 SKA02a

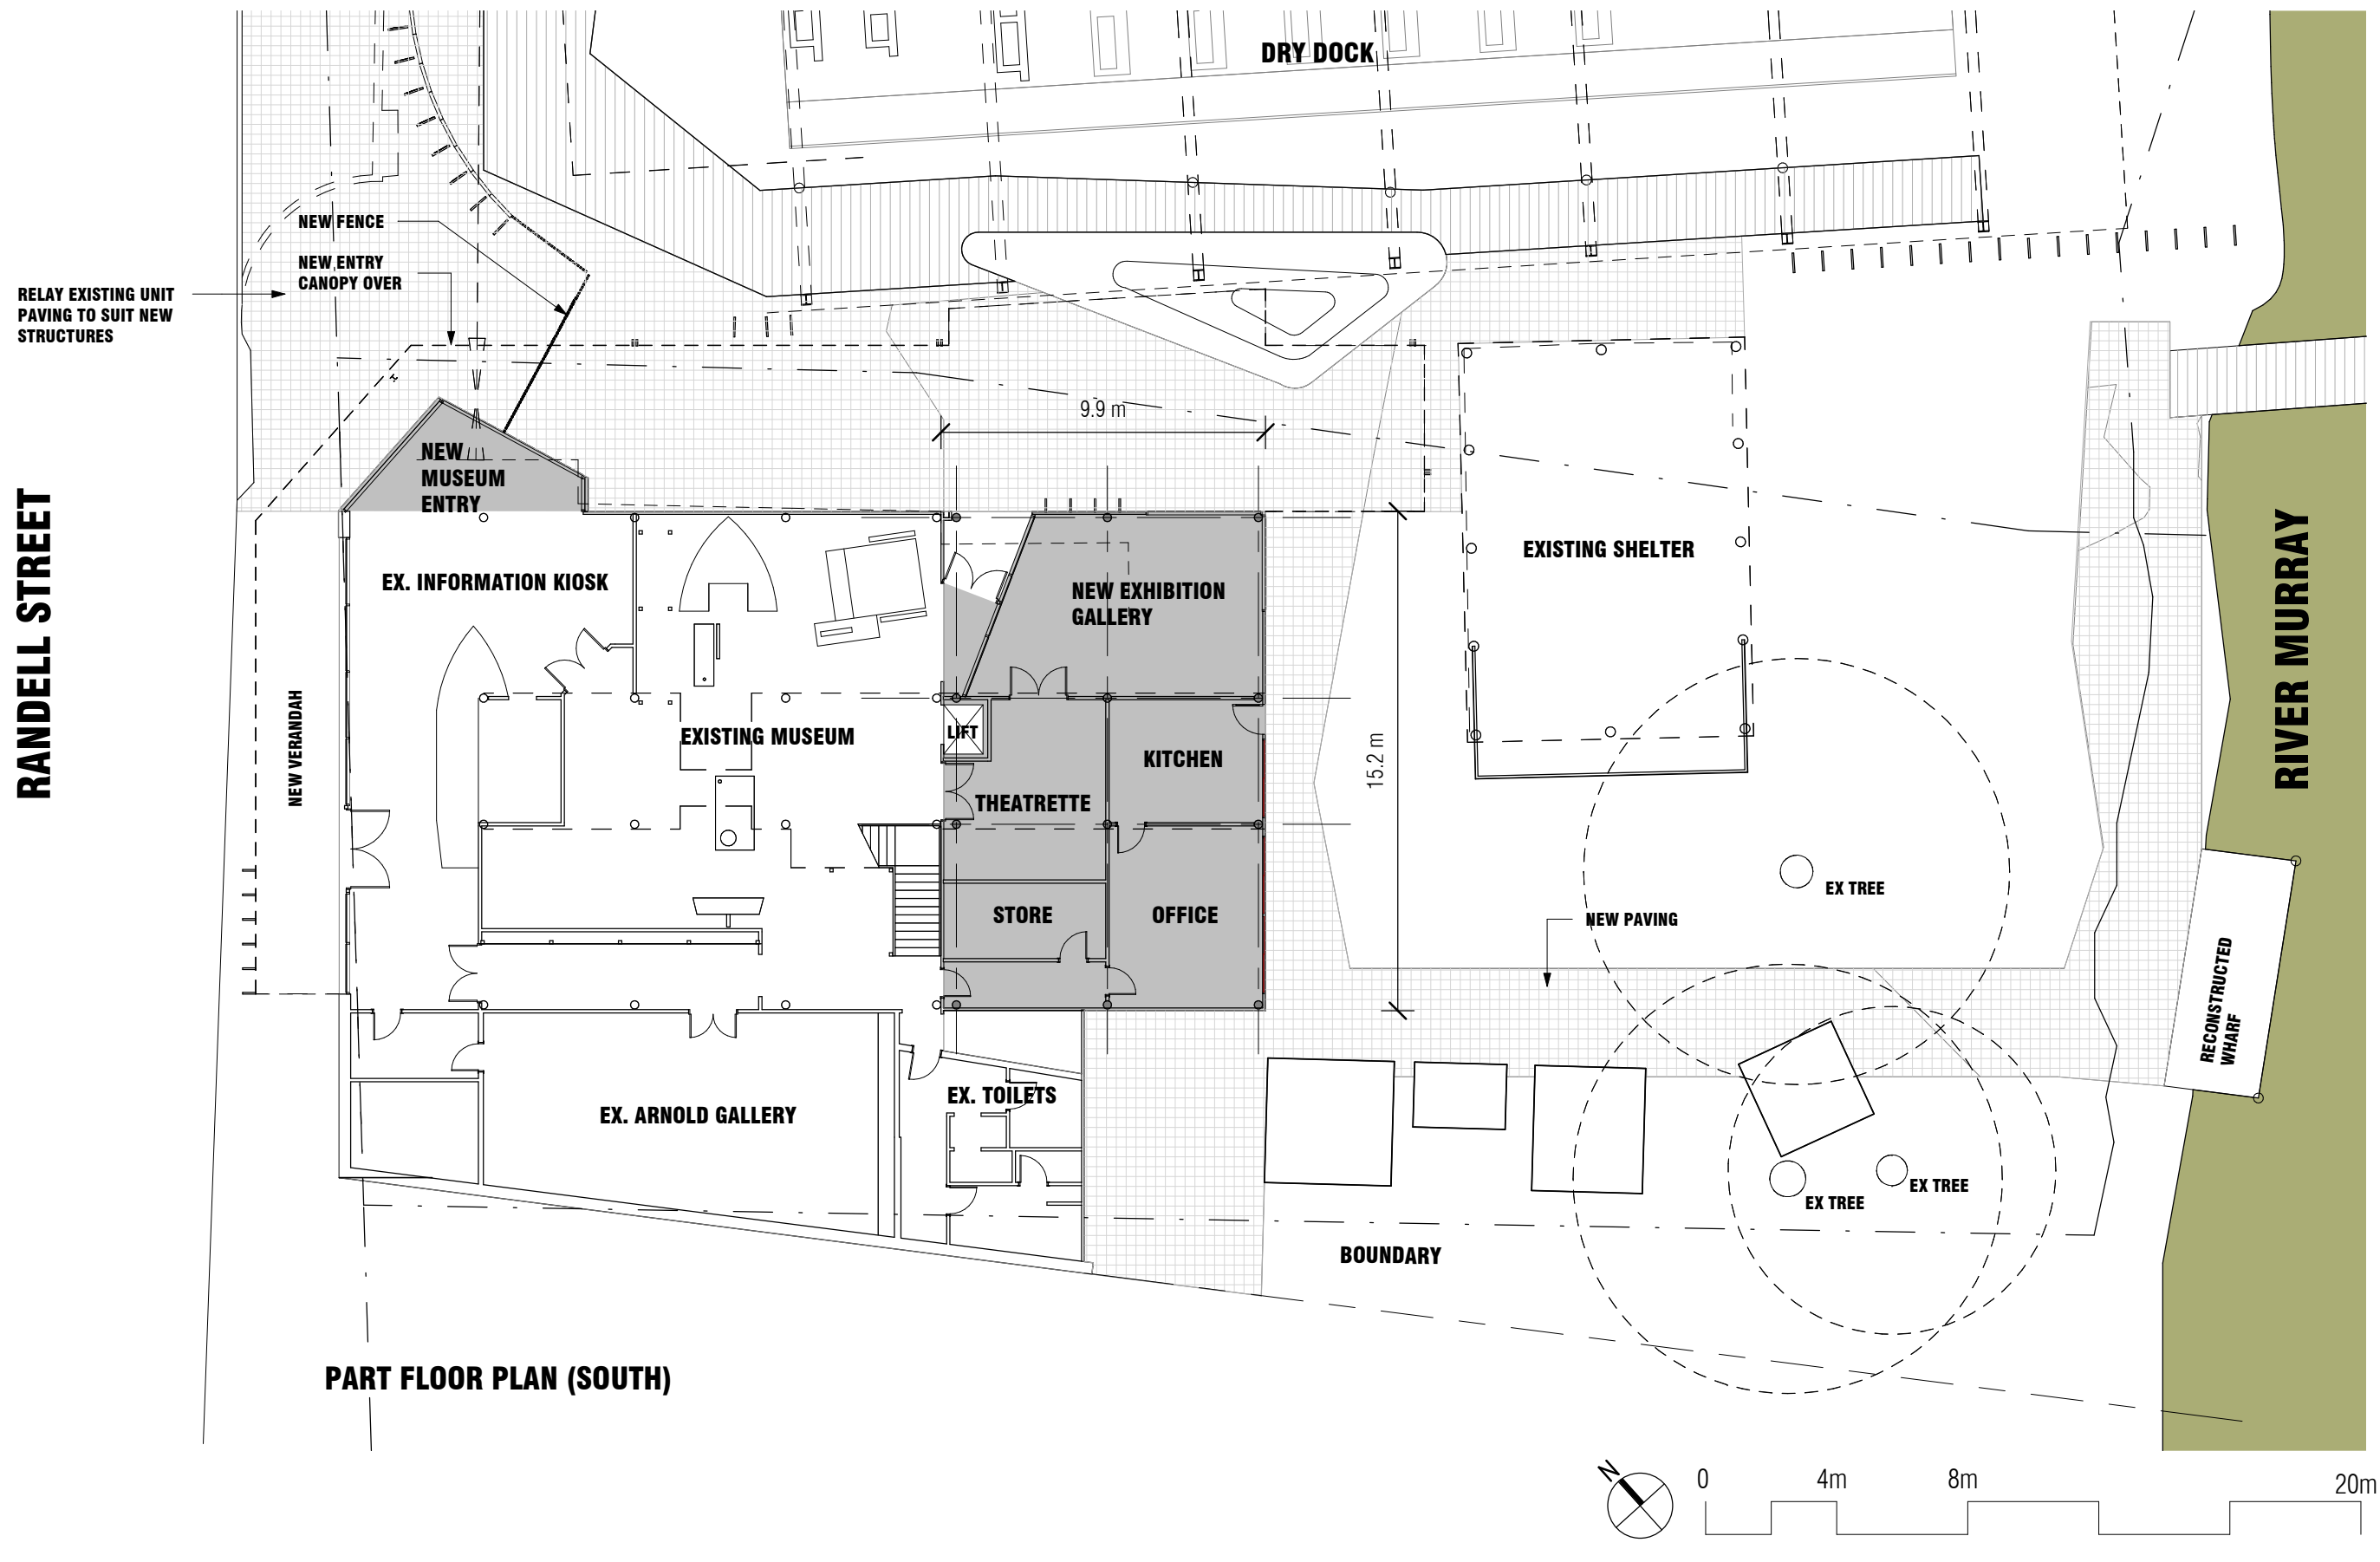


MANNUM DOCK MUSEUM & INFORMATION CENTRE

MUSEUM EXHIBITION ADDITION PLAN 1 : 200


27-04-2018

10093 SKA03a

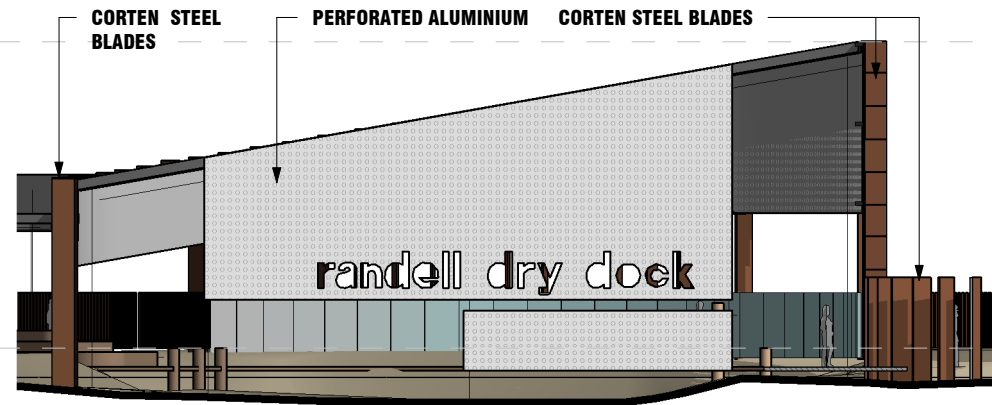

SOUTHEAST ELEVATION

1 : 200

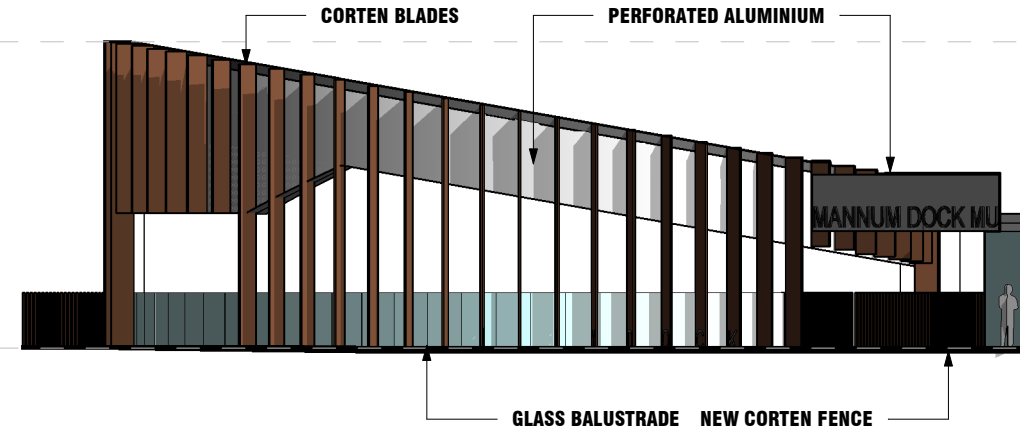


NORTHWEST ELEVATION

1 : 200

TOP OF PROPOSED ROOF
STRUCTURE
+10.87 m

GROUND FLOOR
+2.77 m

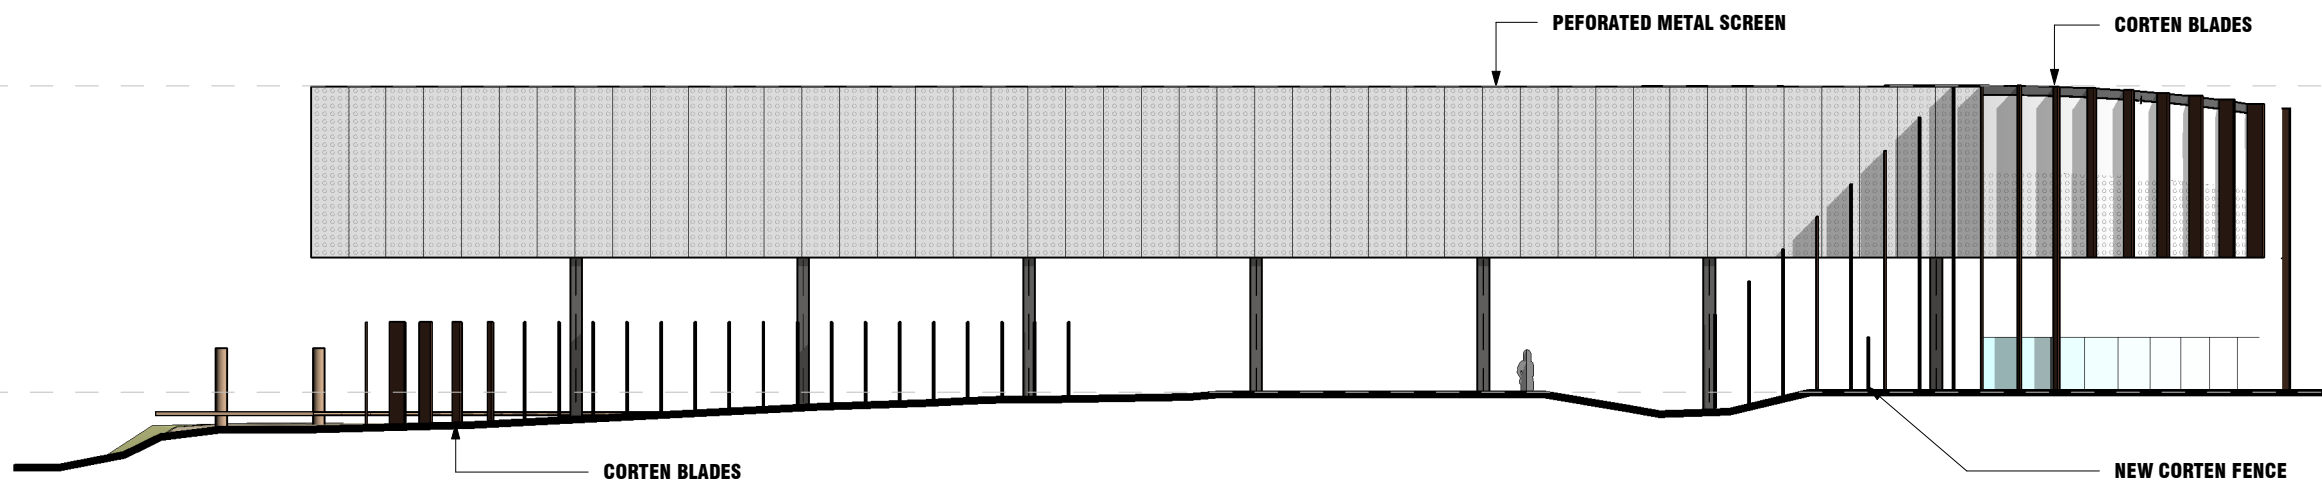


NORTHEAST ELEVATION

1 : 200

TOP OF PROPOSED ROOF
STRUCTURE
+10.87 m

GROUND FLOOR
+2.77 m

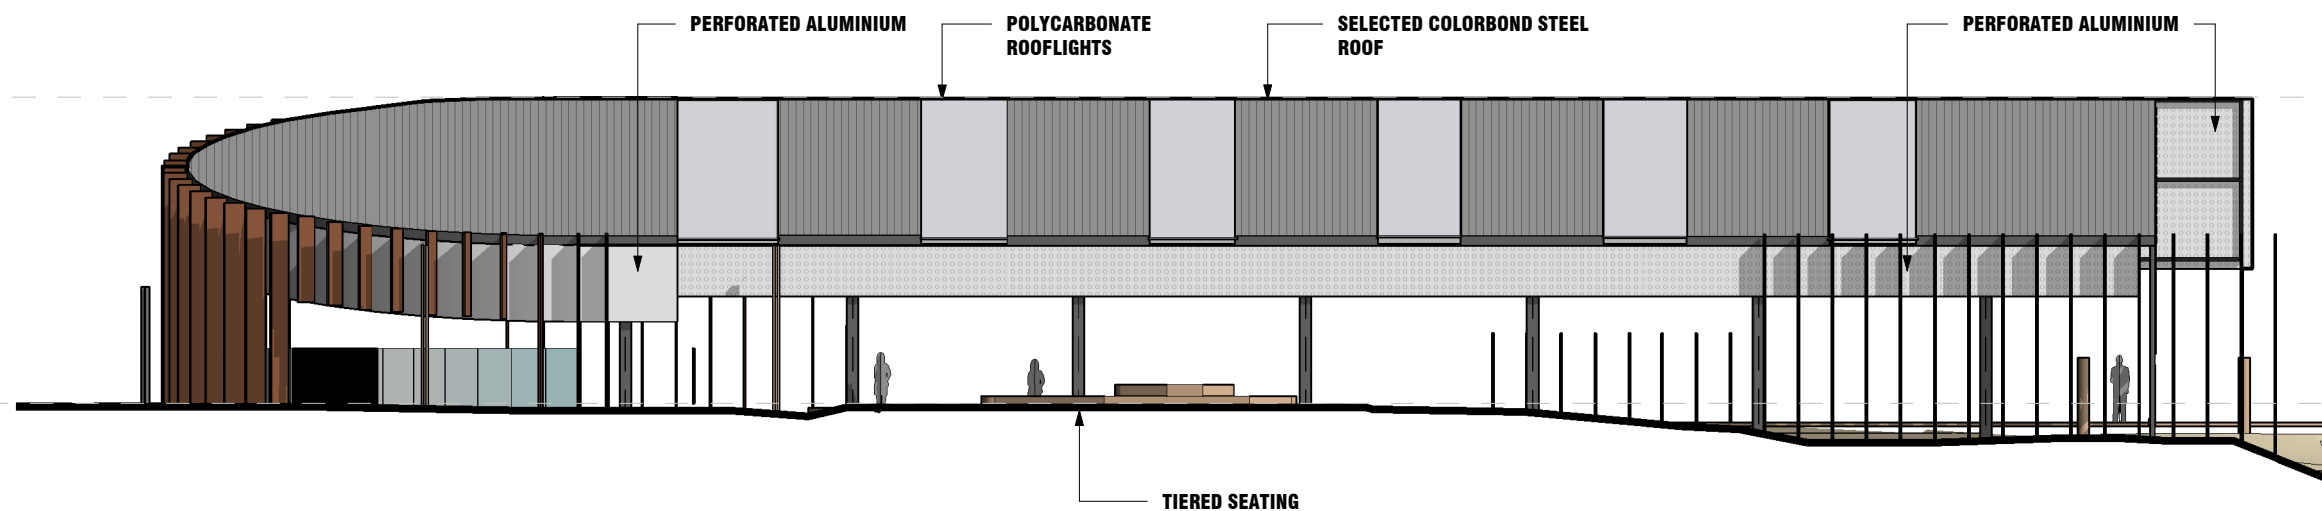

SOUTHWEST ELEVATION

1 : 200

TOP OF PROPOSED ROOF
STRUCTURE
+10.87 m

GROUND FLOOR
+

swanbury
penglase
architects of
human space




MANNUM DOCK MUSEUM & INFORMATION CENTRE

DRY DOCK ELEVATIONS 1 : 200

27-04-2018

10093 SKA04

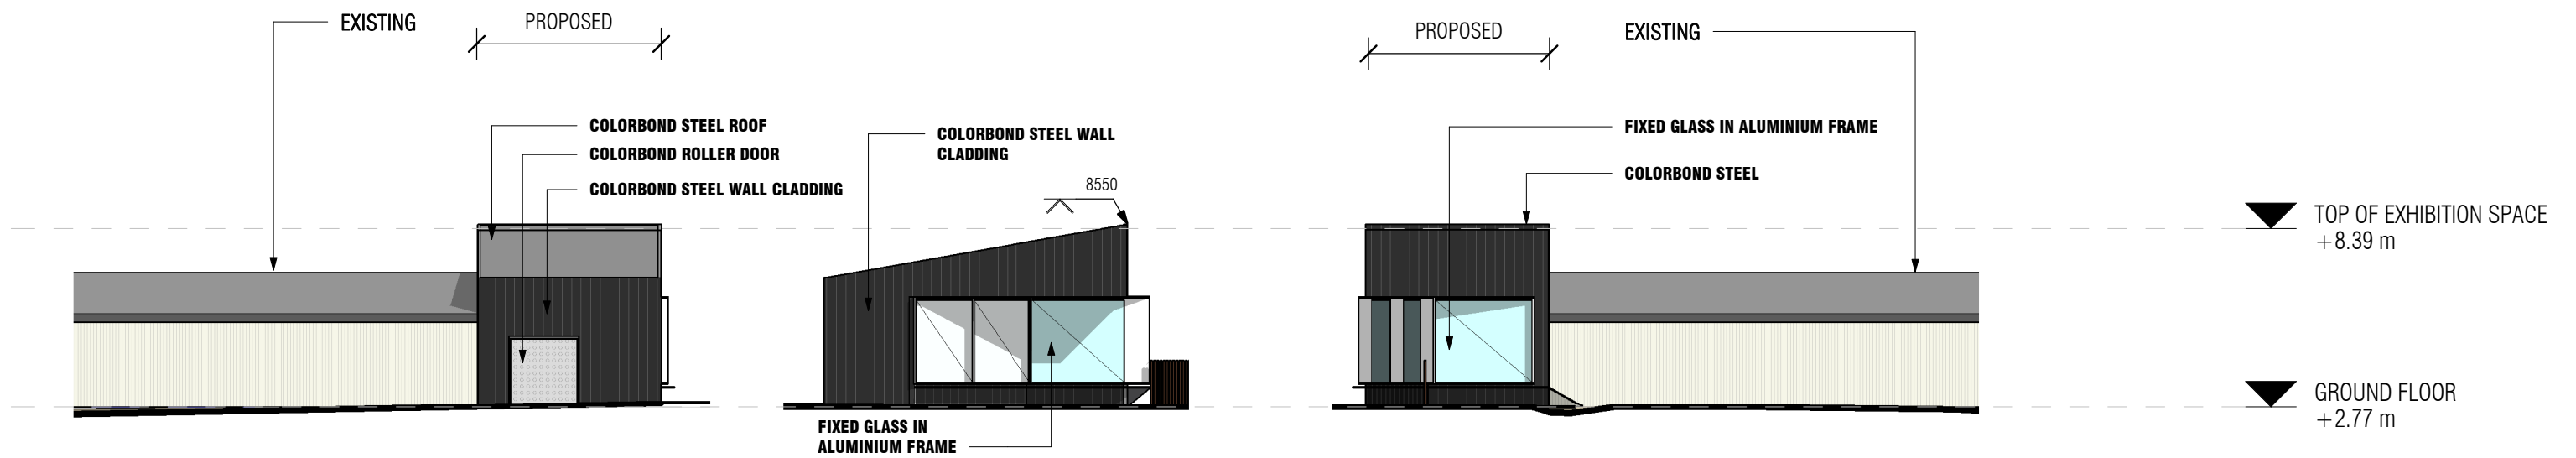

EXHIBITION NORTHEAST ELEVATION


1 : 200

EXHIBITION NORTHWEST ELEVATION

1 : 200

EXHIBITION SOUTHWEST ELEVATION

1 : 200

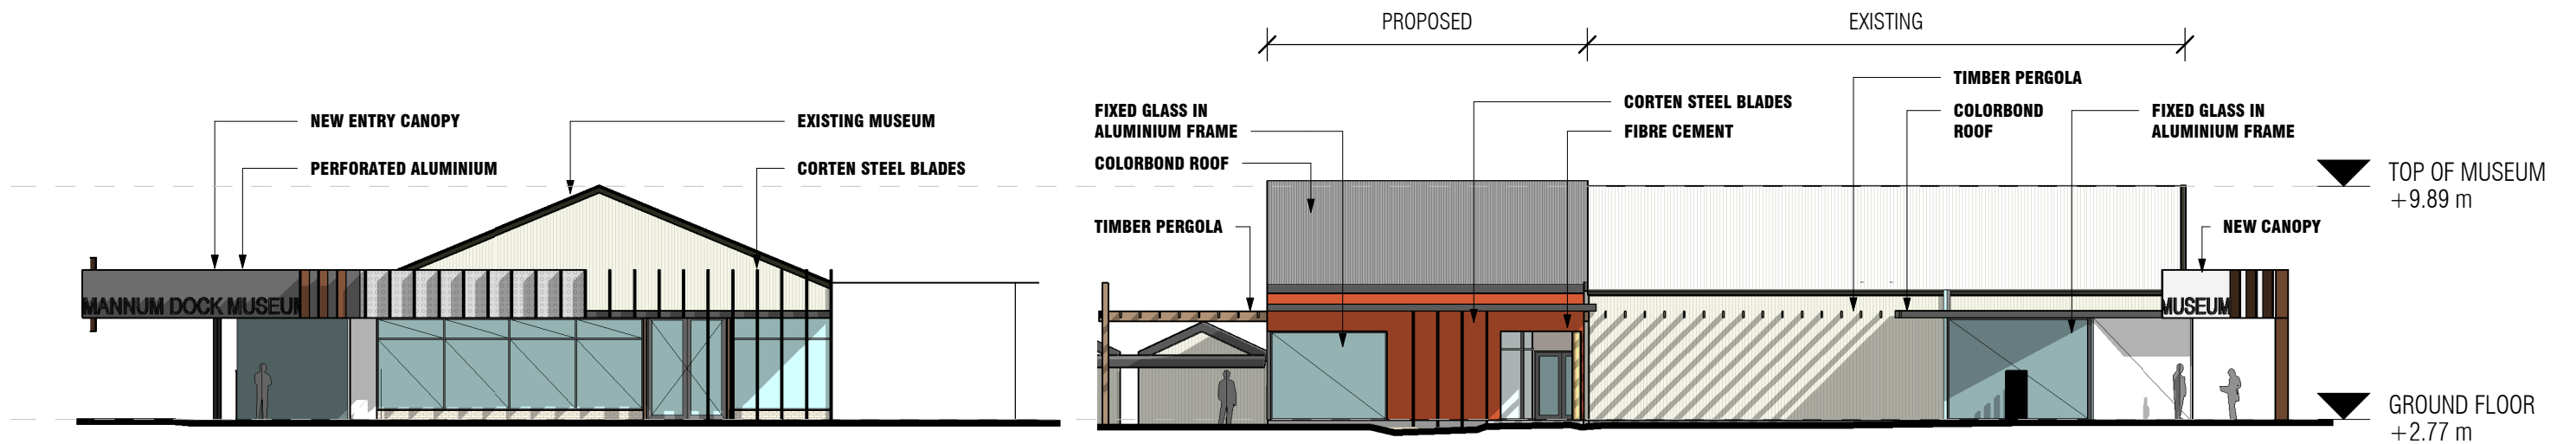


MUSEUM NORTHWEST ELEVATION

1 : 200


MUSEUM NORTHEAST ELEVATION

1 : 200

MATERIALS LEGEND

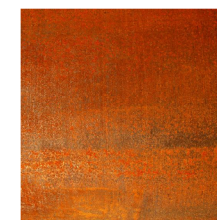

CORTEN STEEL

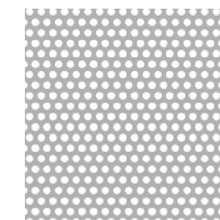


PERFORATED ALUMINIUM



MAXLINE 340 COLOURBOND STEEL 'MONUMENT'




FIBRE CEMENT PAINTED SOLVER #16170 'FEVER'

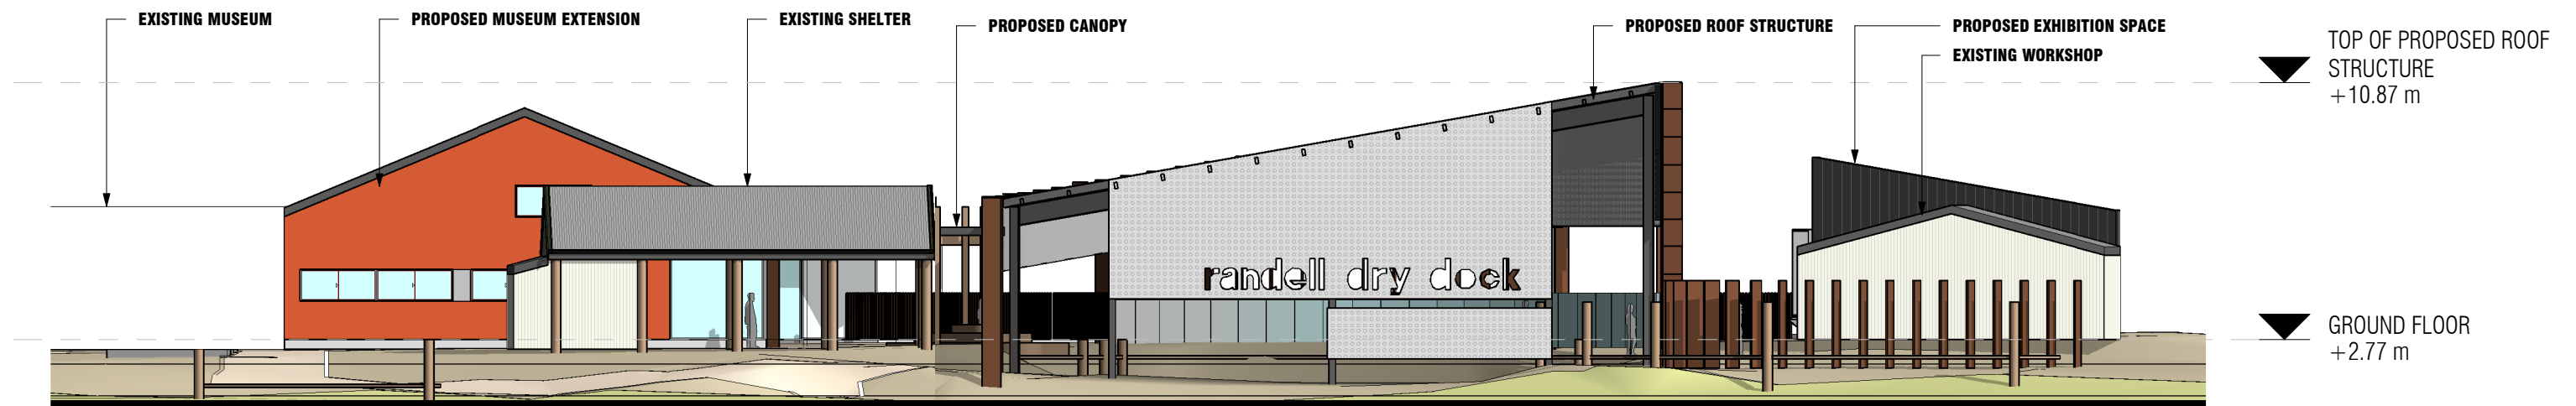

RIVER MURRAY ELEVATION

1 : 200

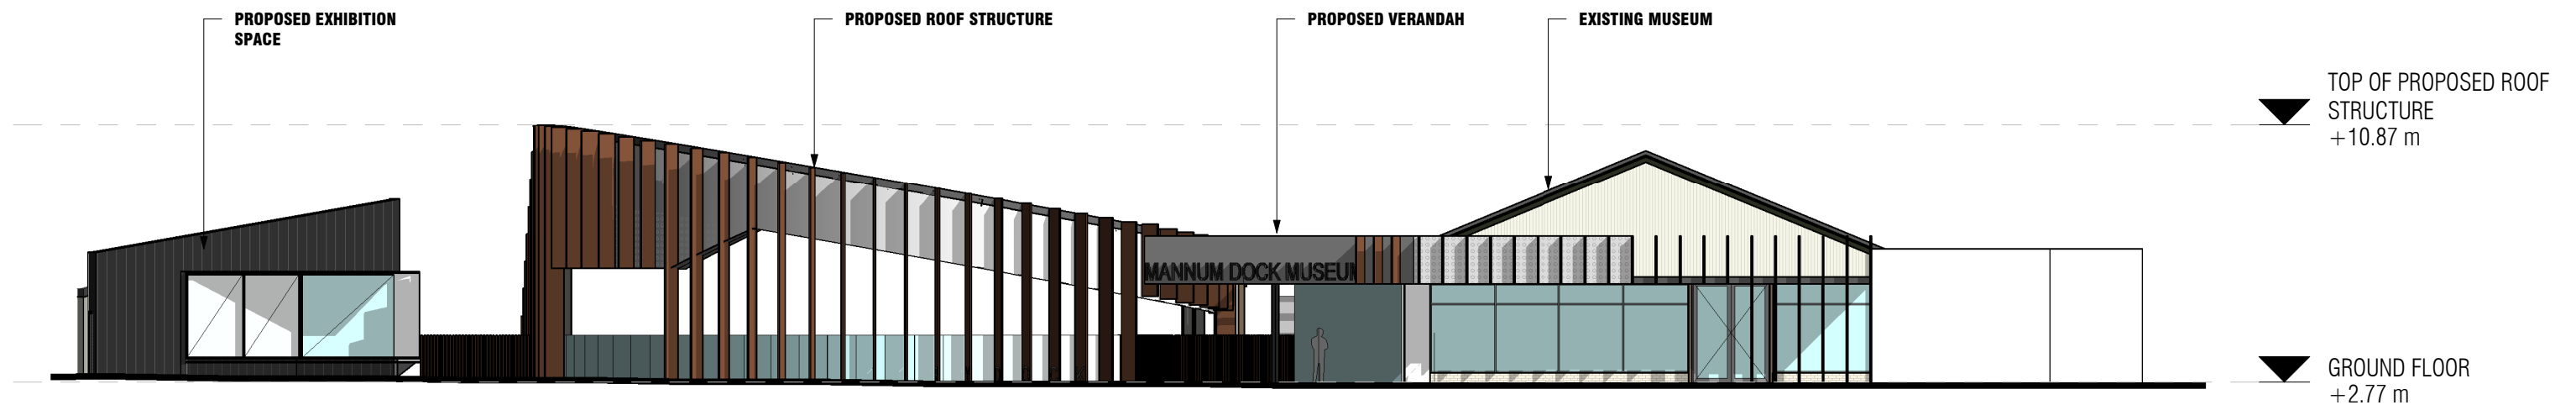

RANDELL STREET ELEVATION

1 : 200

swanbury
penglase
architects of
human space




MANNUM DOCK MUSEUM & INFORMATION CENTRE

ELEVATIONS 1 : 200


27-04-2018

10093 SKA06

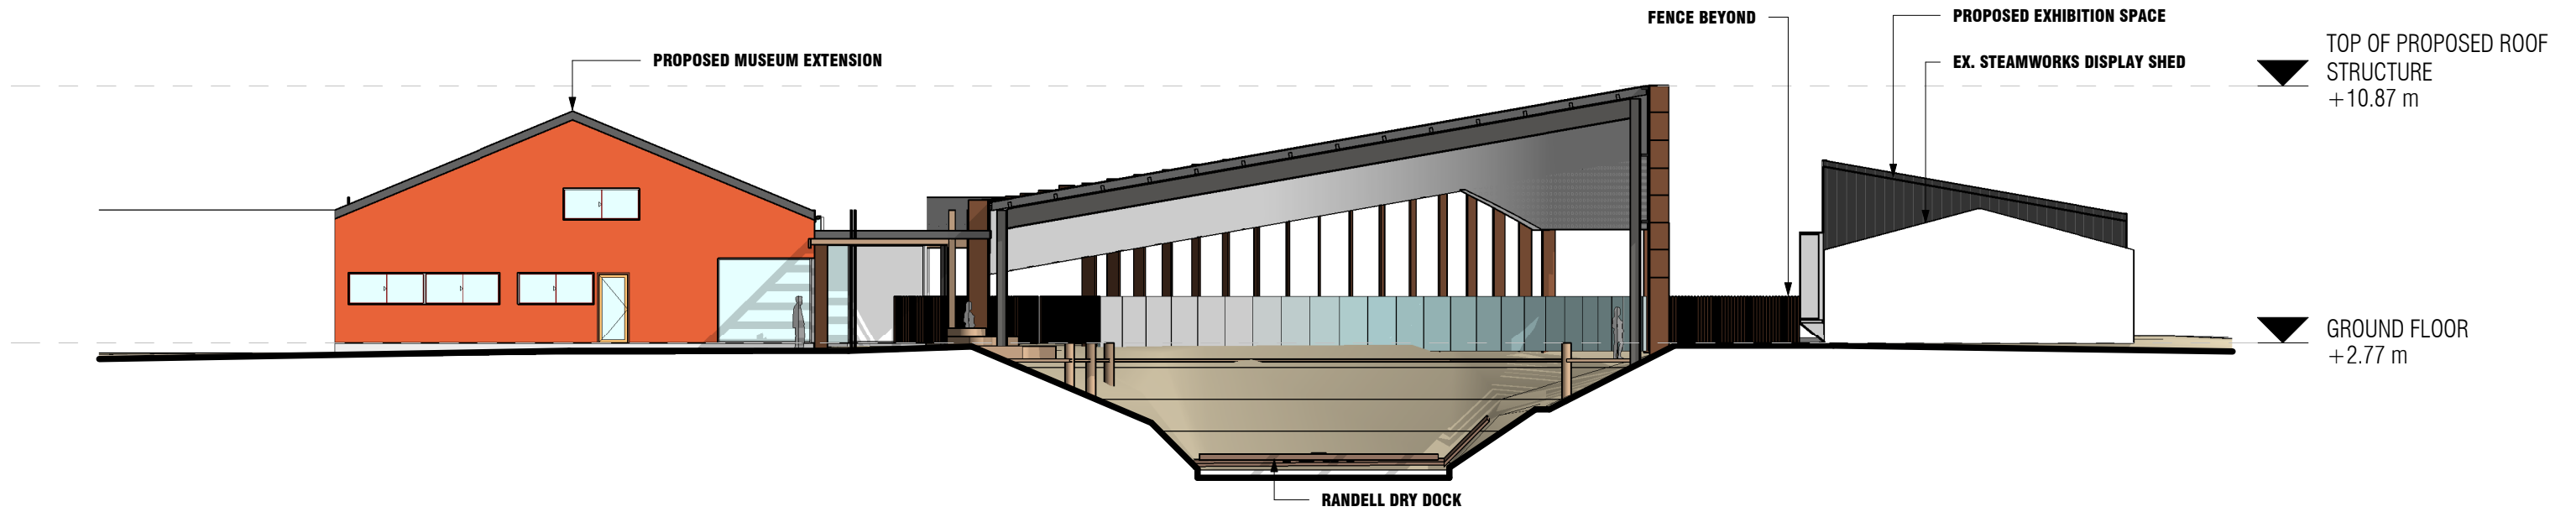

SECTION NORTHEAST/SOUTHWEST

1 : 200

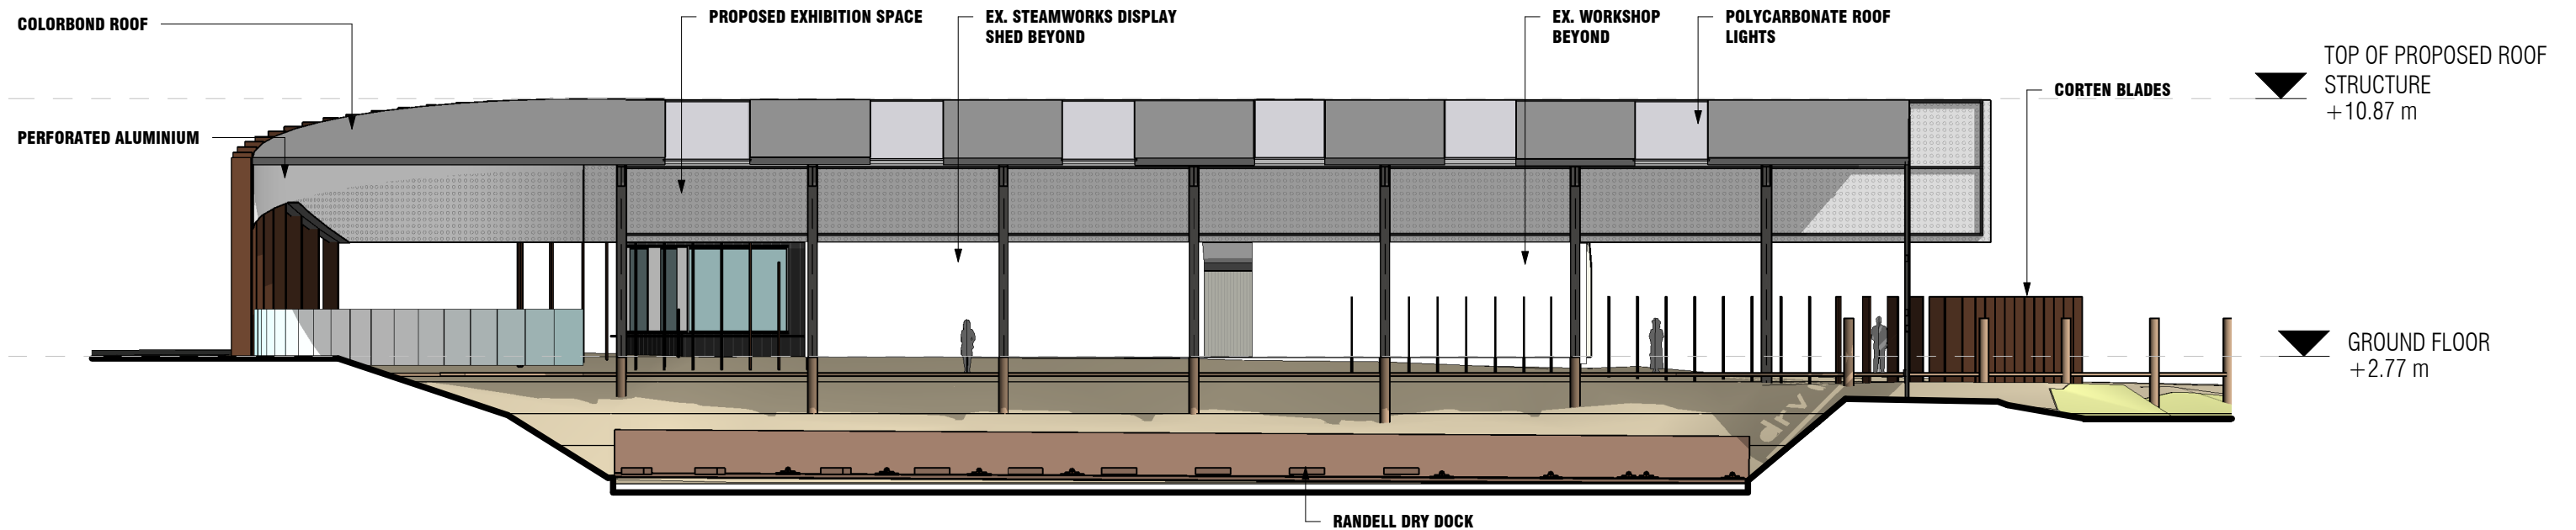

SECTION NORTHWEST/SOUTHEAST



LOOKING TOWARDS THE RIVER FROM RANDELL STREET



LOOKING TOWARDS THE RIVER FROM RANDELL STREET



FROM THE COUNCIL RESERVE, LOOKING SOUTH

MANNUM DOCK MUSEUM & INFORMATION CENTRE

PERSPECTIVES

27-04-2018

10093 SKA08



ELEVATED VIEW, LOOKING FROM THE RIVER TO RANDELL STREET



INTERNAL VIEW OF THE DRY DOCK STRUCTURE, LOOKING TOWARDS RANDELL STREET



FROM ABOVE, LOOKING TOWARDS RANDELL STREET